


BP Products North America Inc.

Figure A-1. Facility Process Flow Diagram

Trinity
Consultants

October 2007
071401.0028

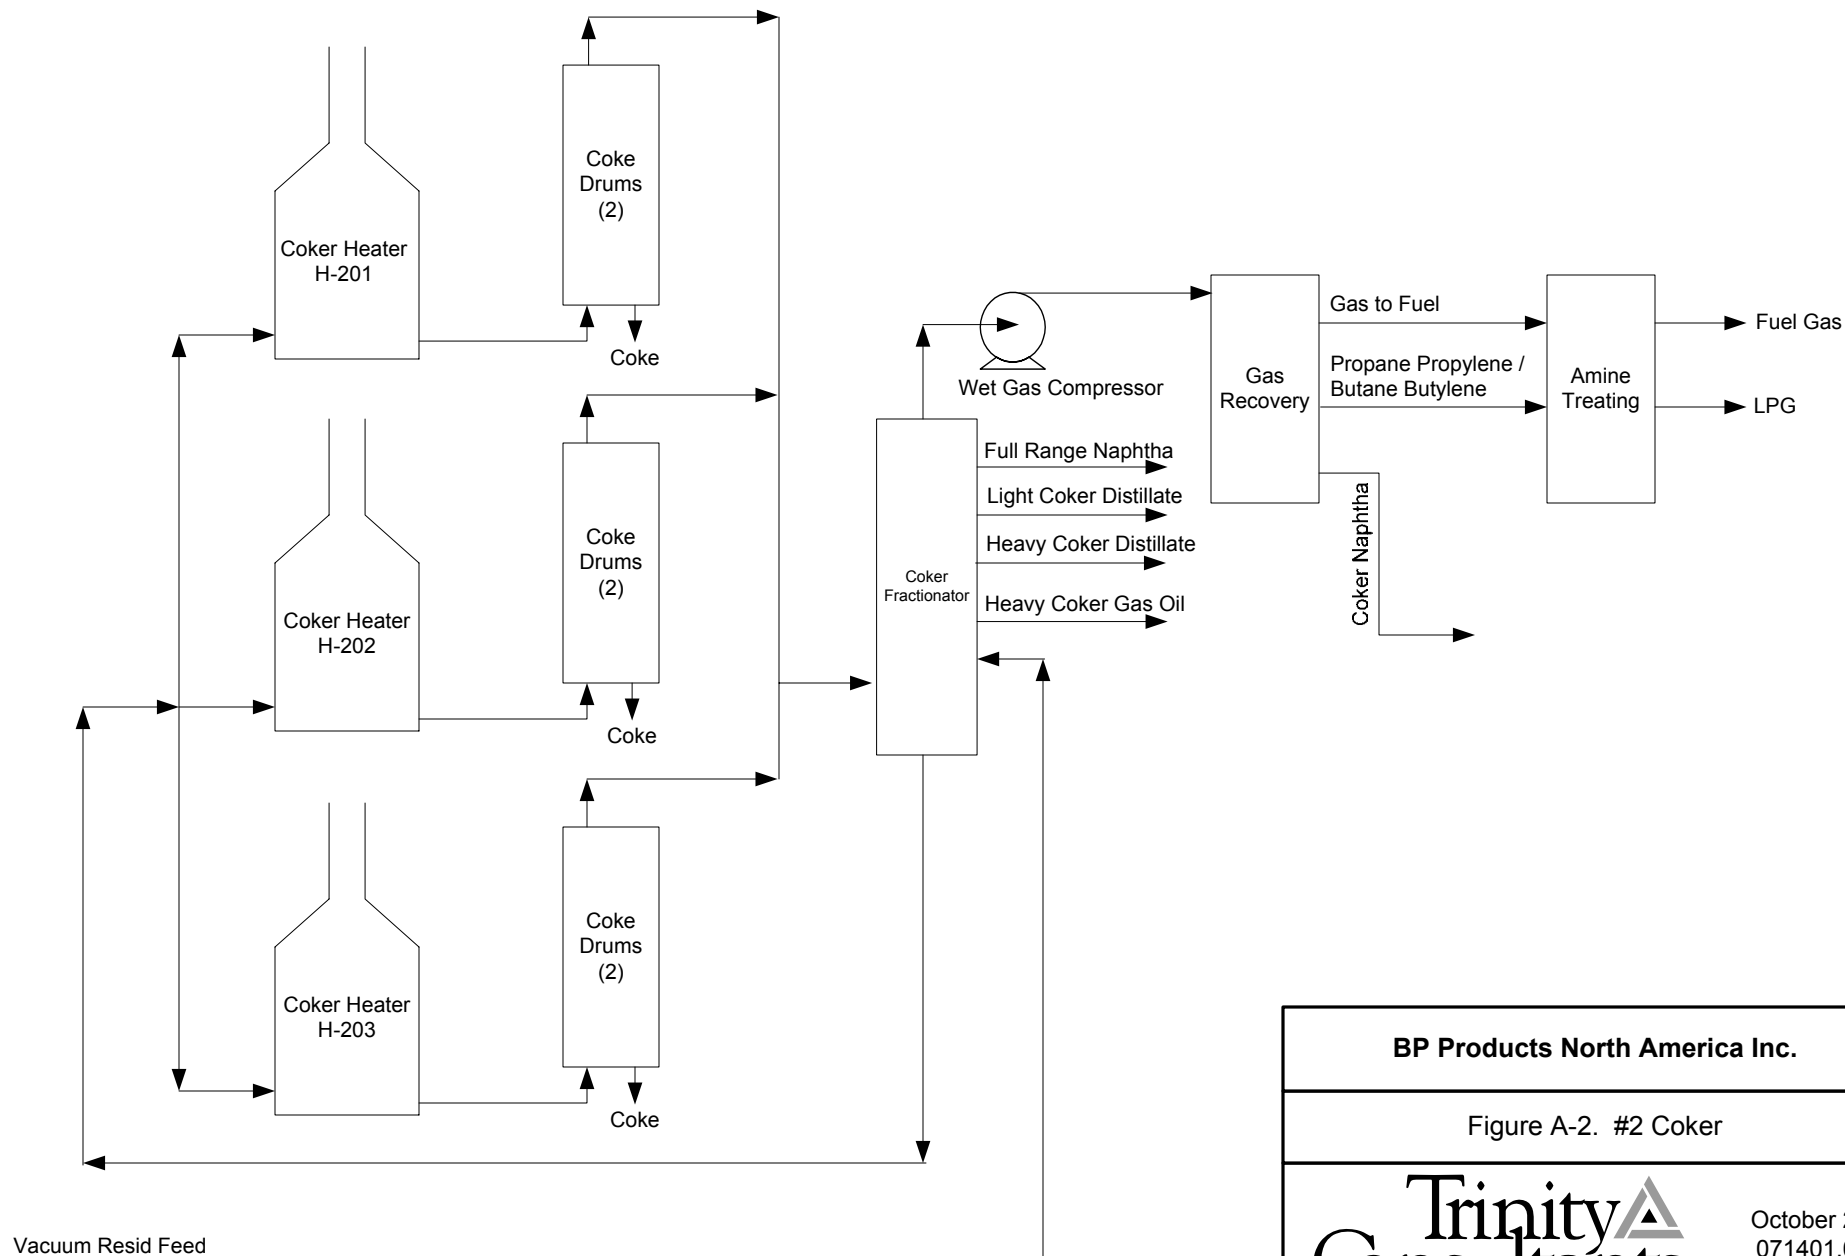


BP Products North America Inc.

Figure A-2. #2 Coker

Trinity
Consultants

October 2007
071401.0028

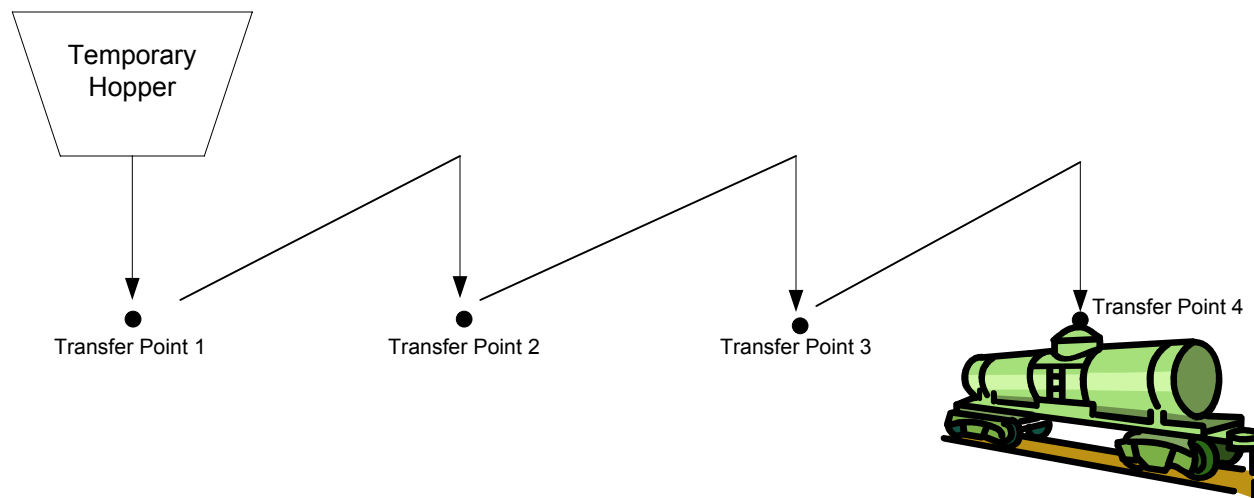


- Transfer Points
- ➔ Material Flow

BP Products North America Inc.

Figure A-3b. Coke Handling & Storage -
Emergency Operating Scenario

Trinity
Consultants

October 2007
071401.0028

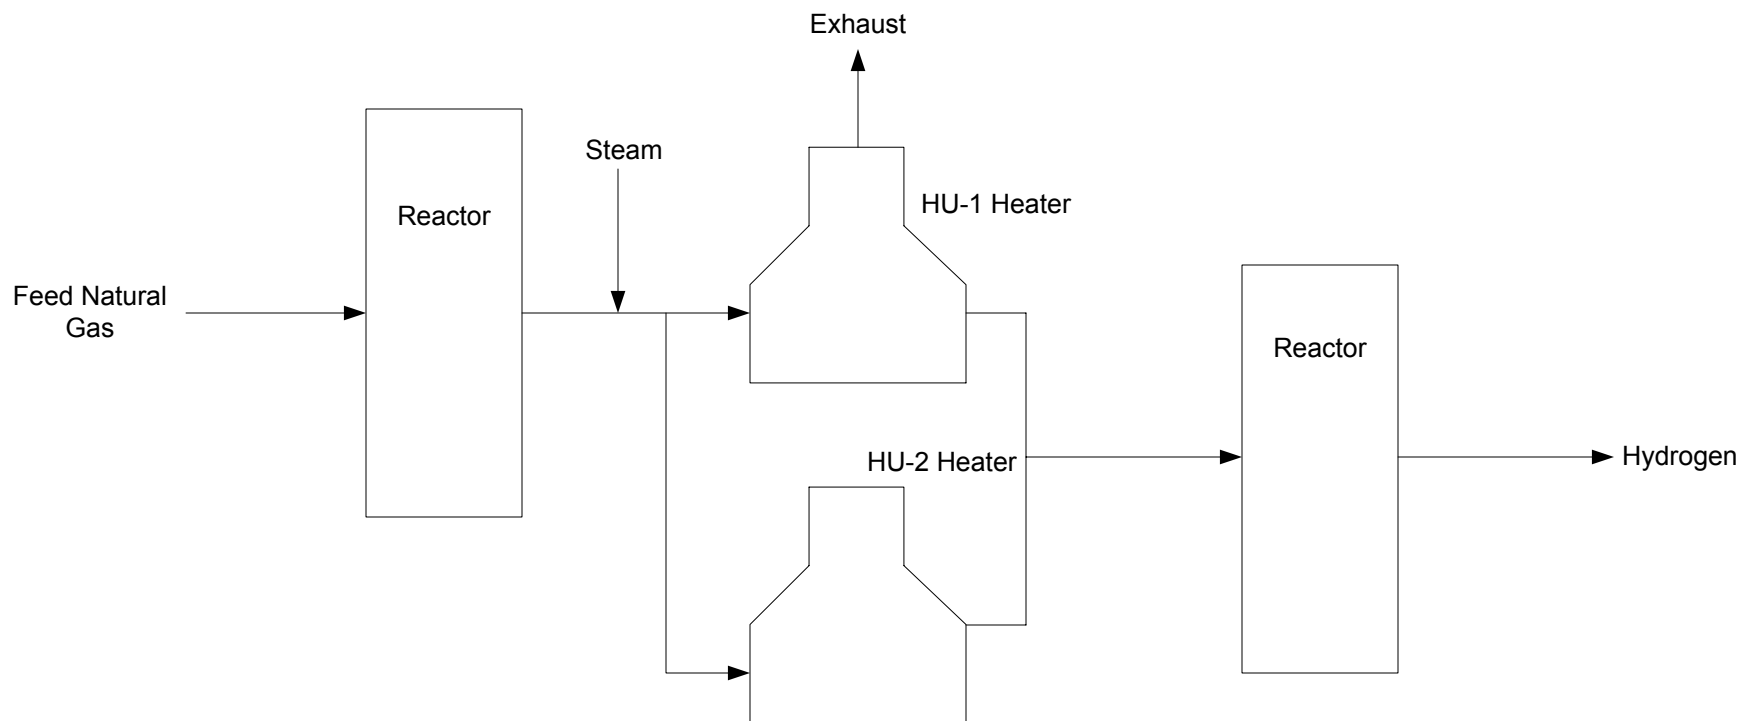


BP Products North America Inc.

Figure A-4. New Hydrogen Unit (3rd Party SMR)

Trinity
Consultants

October 2007
071401.0028

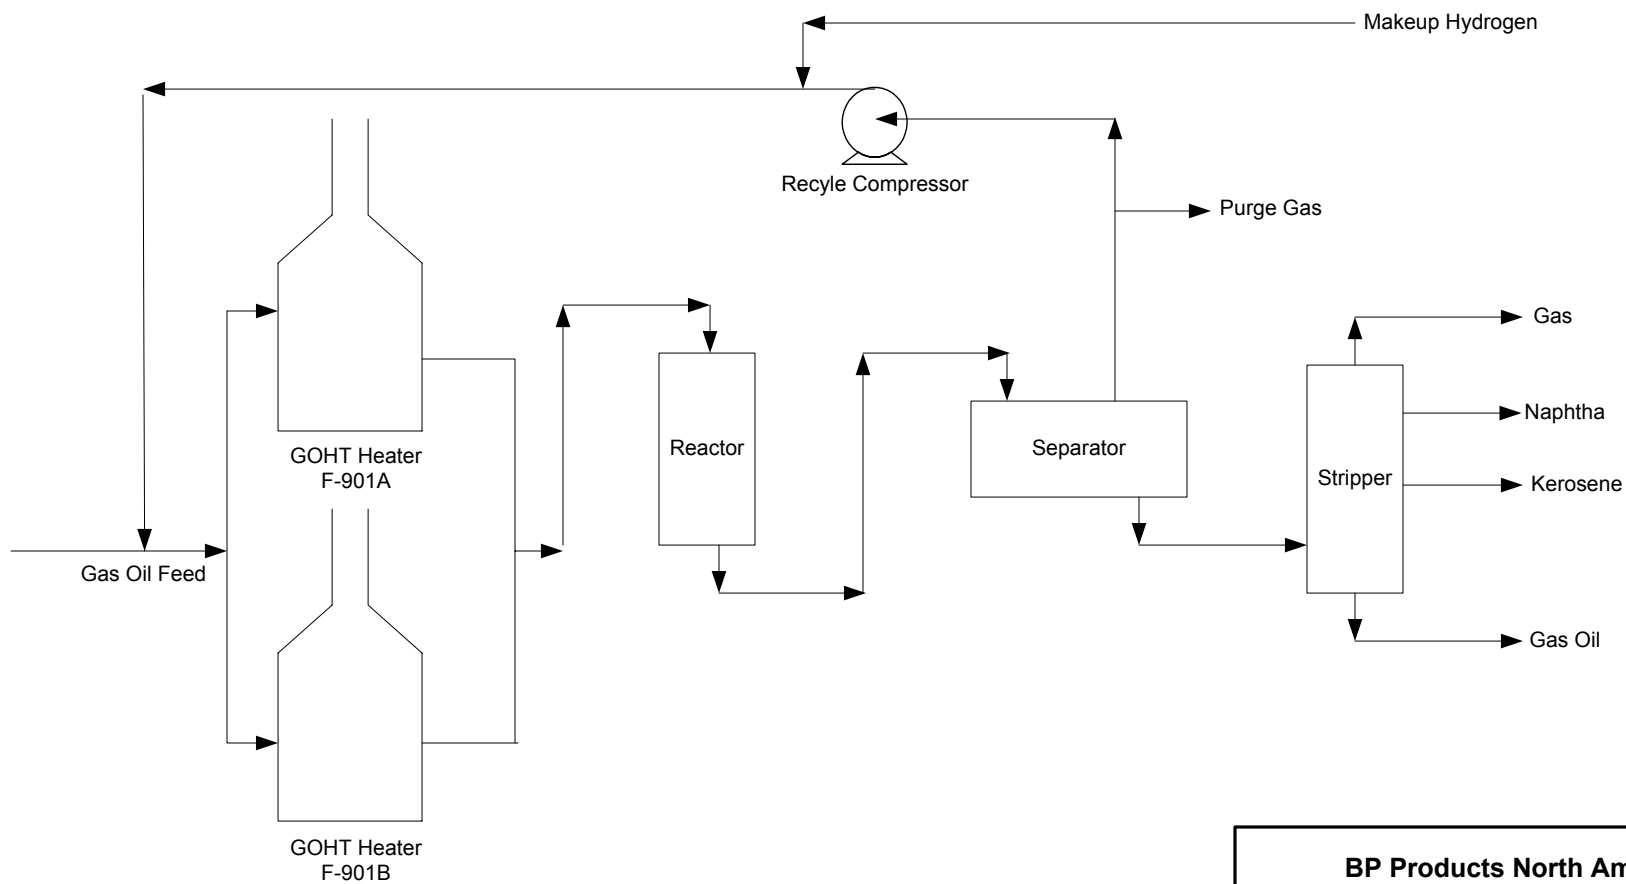


BP Products North America Inc.

Figure A-5. Gas Oil Hydrotreater Unit (GOHT)

Trinity
Consultants

October 2007
071401.0028

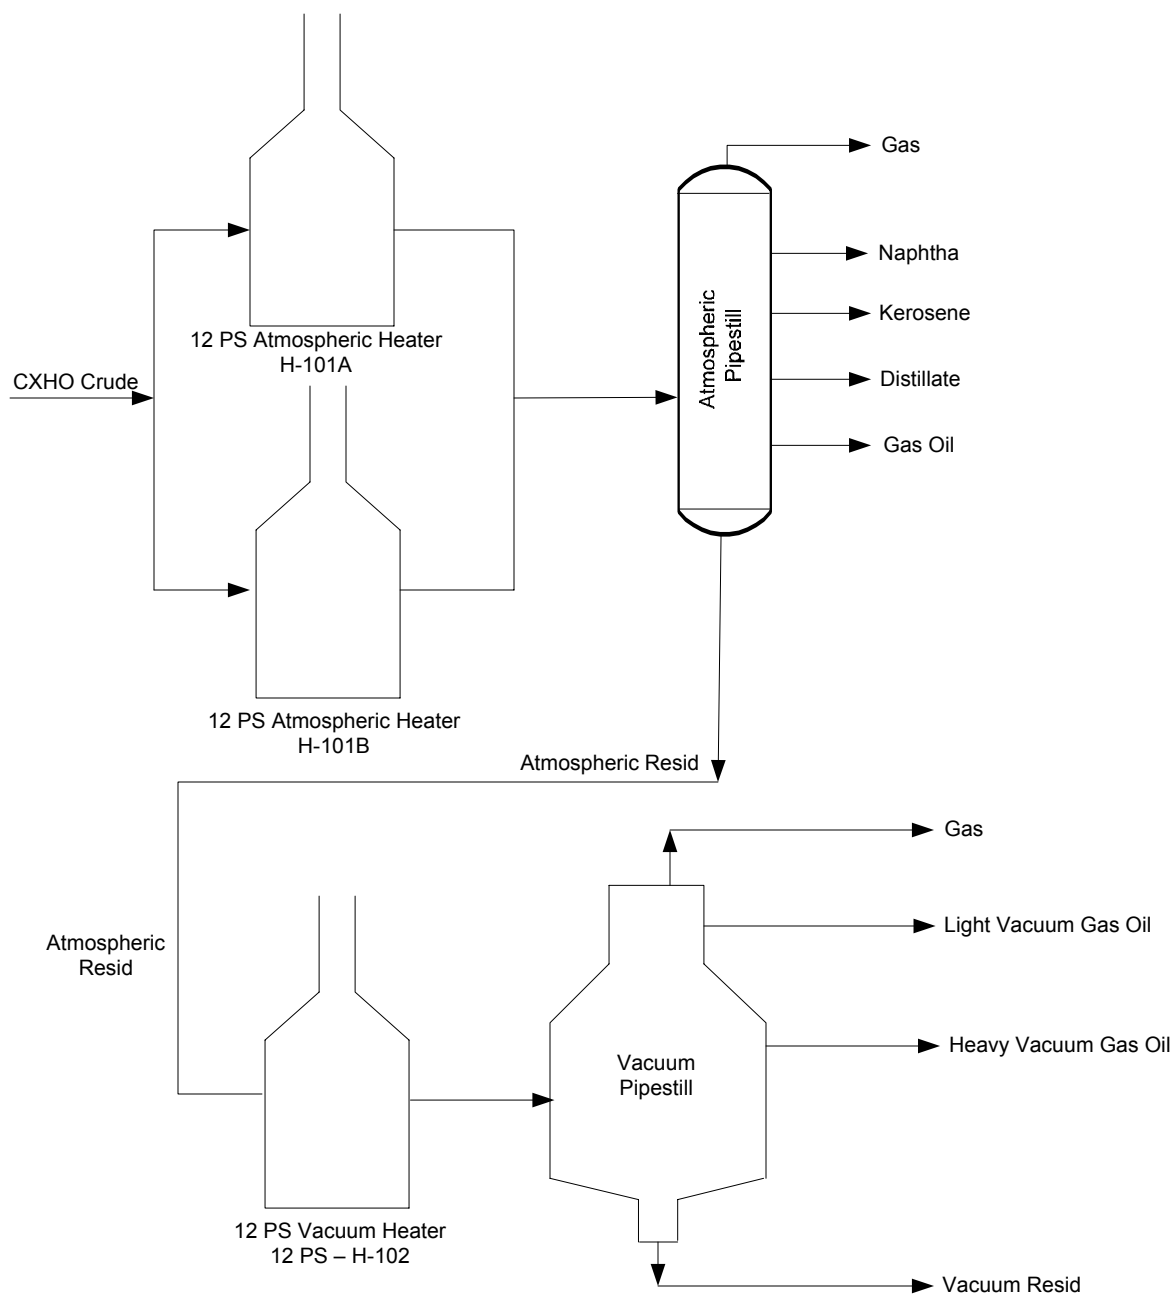


BP Products North America Inc.

Figure A-6. 12 Pipe Still

Trinity
Consultants

October 2007
071401.0028

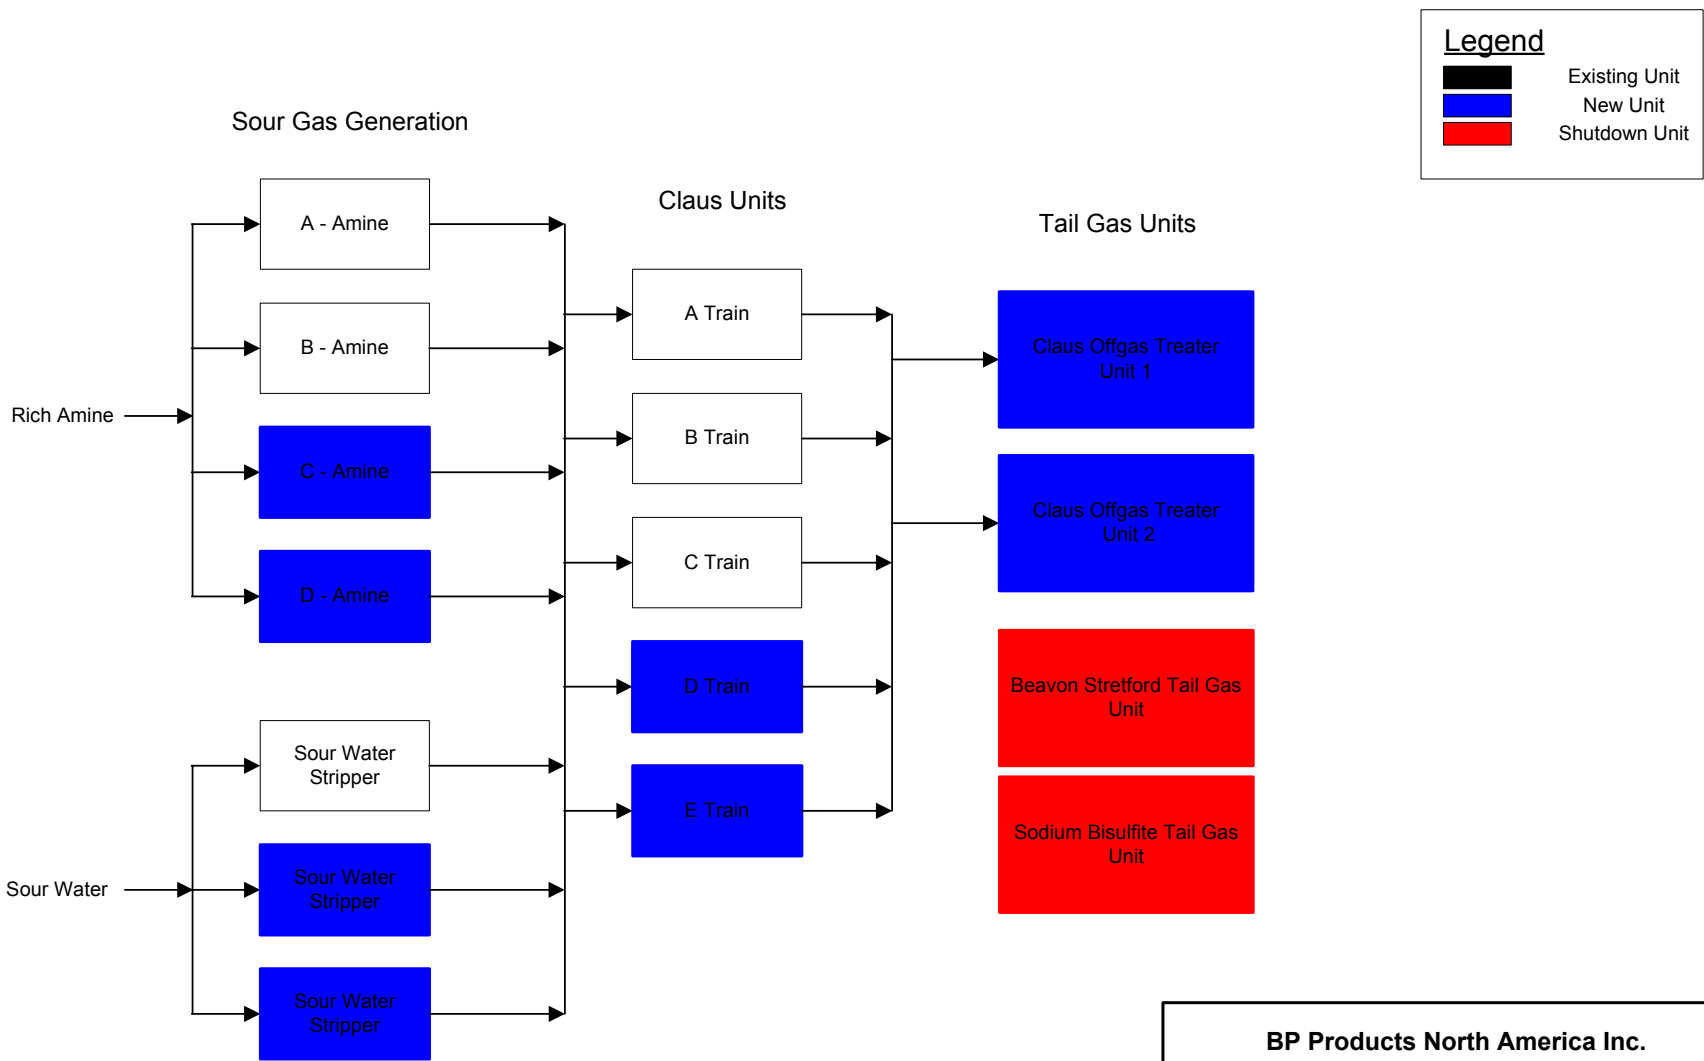


BP Products North America Inc.

Figure A-7. Sulfur Recovery Complex

Trinity
Consultants

October 2007
071401.0028


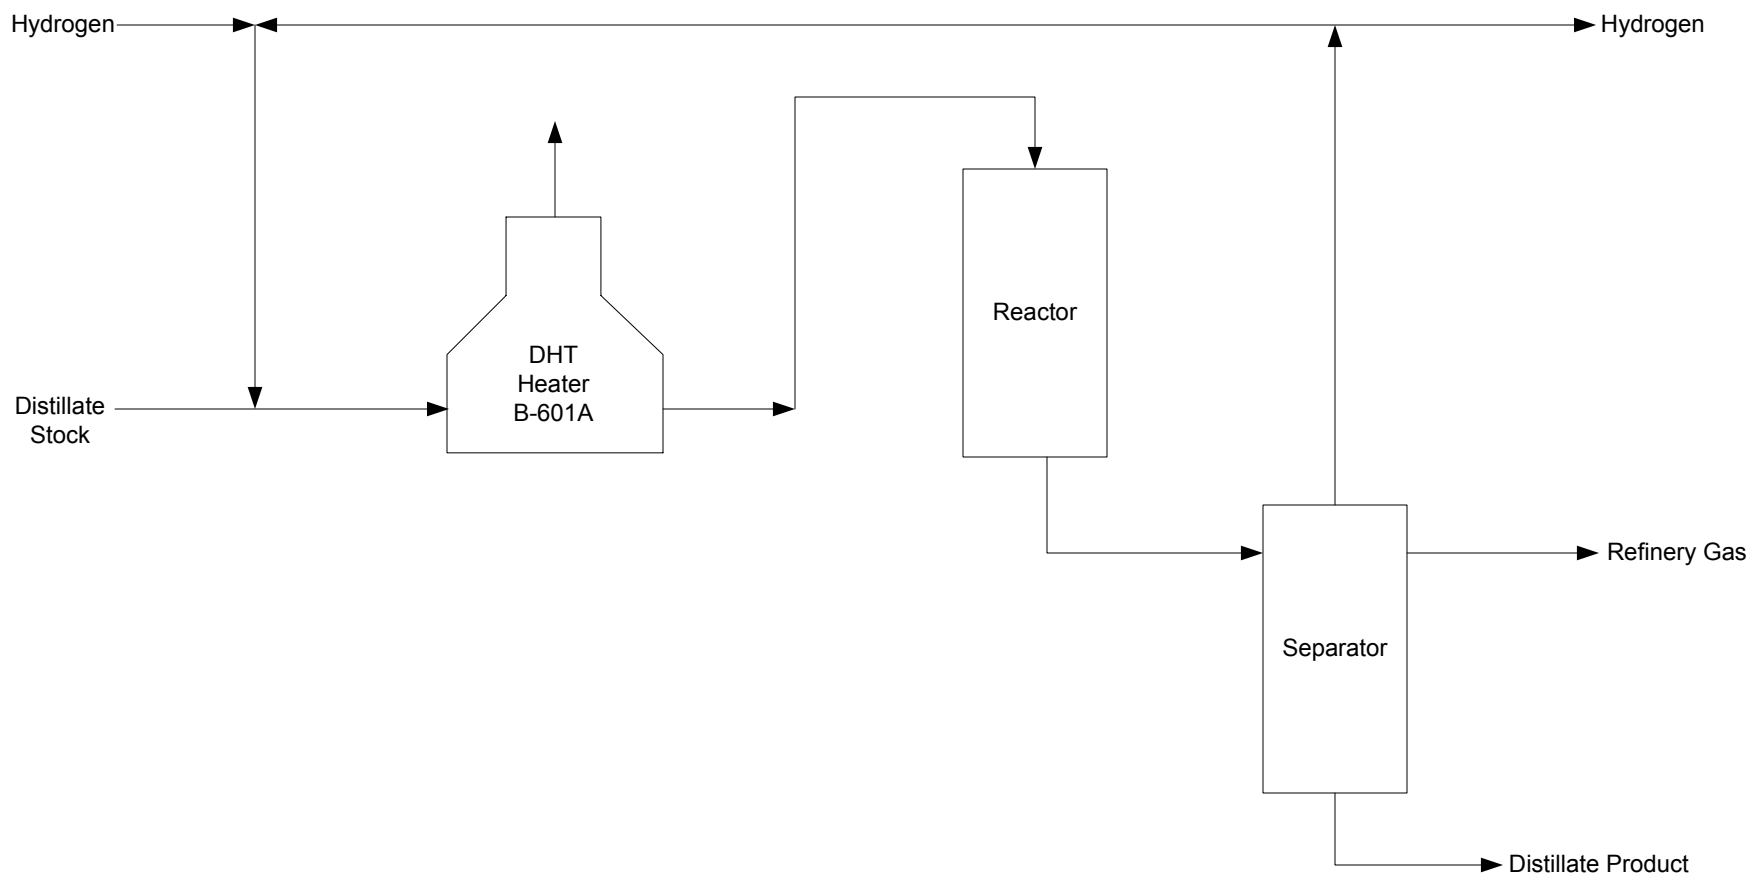


BP Products North America Inc.

Figure A-8. Distillate Hydrotreater (DHT) Unit

Trinity
Consultants

October 2007
071401.0028

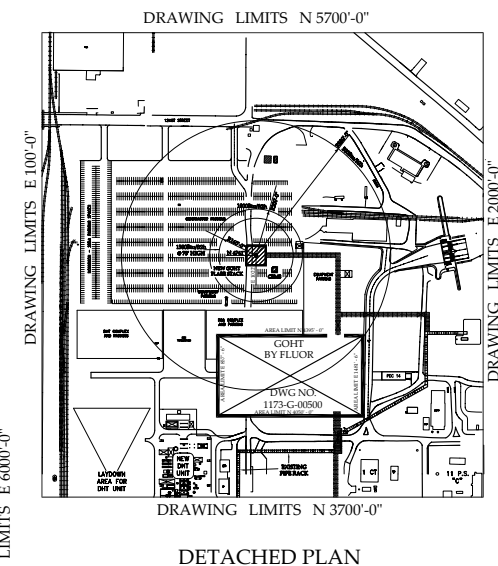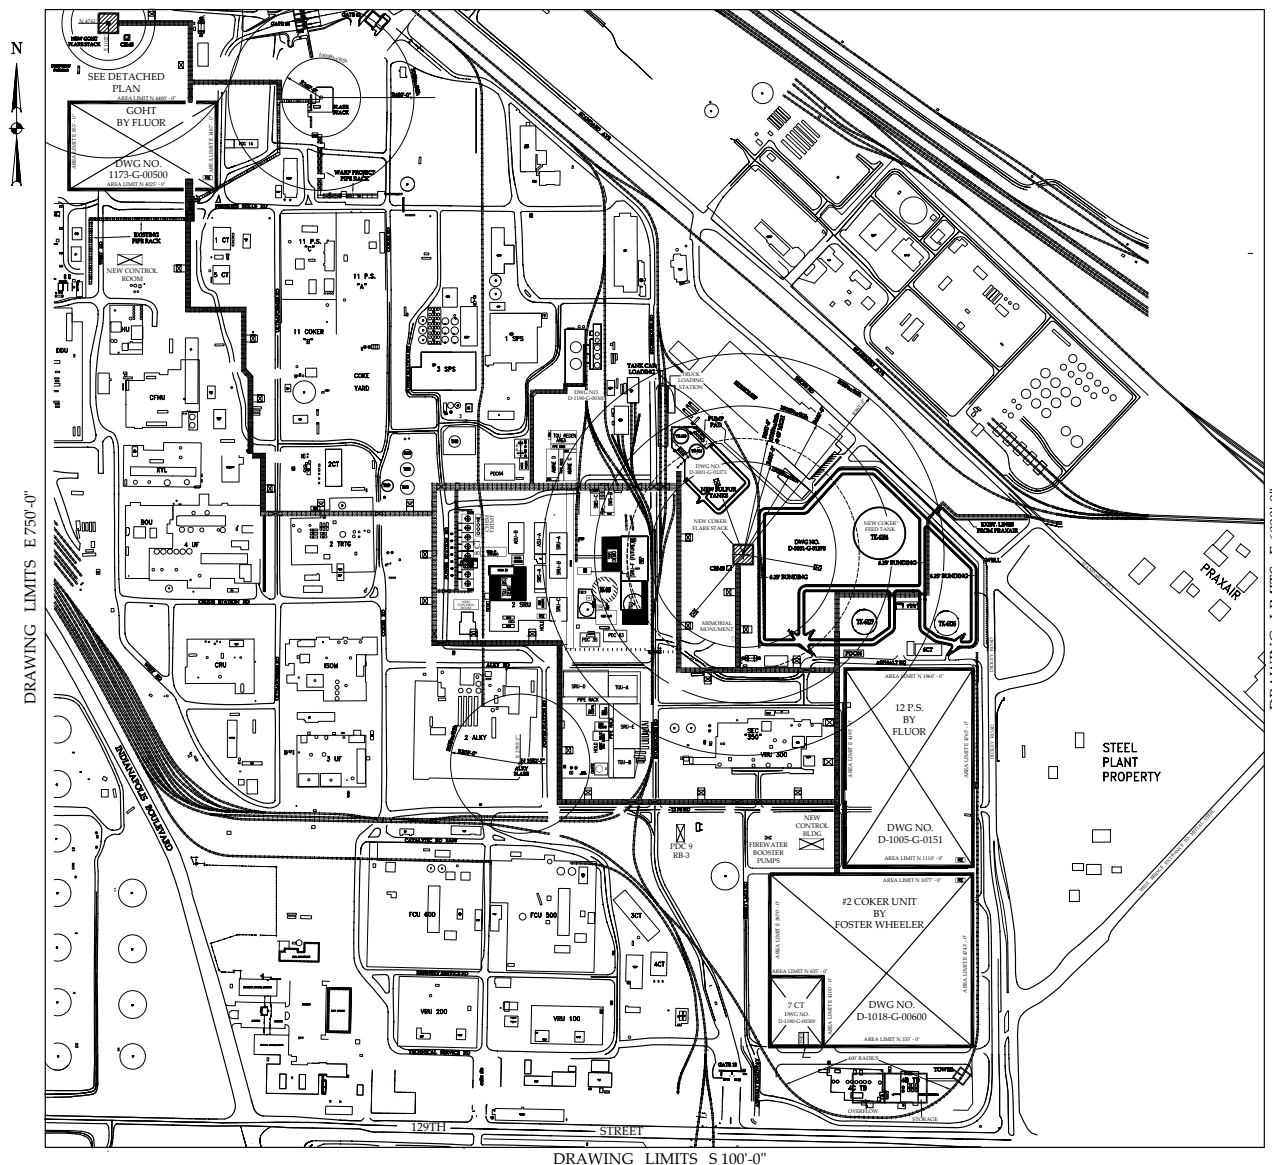

LEGEND


NEW OCC PIPE RACK

0' 125' 250' 500'

SCALE IN FEET

FLUOR.
 BP PRODUCTS NORTH AMERICA, INC.
 WHITING BUSINESS UNIT

OCC PROJECT
MAIN REFINERY
PLOT PLAN
PERMIT APPLICATION

UNIT:	SCALE: 1" = 250'	STATE: IFI
DRAWN: HH	DATE: 10-16-07	SHEET NO. 1 OF 1
CHECKED:		

Figure A-9

4 | 3 | 2 | 1 | 0

VERSION: DATE:

[illegible]

Figure A-10. Area Map

